



**BOTANICAL GARDEN**

**BOYS COMMON ROOM**

**EXISTING COLLEGE BUILDING**

**EXISTING PLAN OF ASTHA MAHA VIDYALAYA ITAWA, KOTA (RAJ.)  
(ASTHA SHAUDH & VIKAS SANSTHA BUNDI) - ITAWA**

**PLAYGROUND**

**RASTA**

*[Signature]*  
कनिष्ठ अभियन्ता  
नगर मालिक इलाहाबाद

*[Signature]*  
अधिसारी अधिकारी  
नगर पालिका इलाहाबाद

*[Signature]*  
**LAIQ AHMED KHAN**  
DRAFTSMAN  
LICENCED HOLDER  
VAGAR NIGAM KOTA  
Ph. 321786


*[Signature]*  
सचिव  
आस्था शोध एवं विकास संस्था  
बून्दी

SIG. OF OWNE


*[Signature]*  
**PRINCIPAL**  
**ASTHA MAHAVIDYALAYA**  
ITAWA




**EXISTING PLAN OF ASTHA MAHA VIDYALAYA ITAWA, KOTA (RAJ.)**  
**(ASTHA SHAUDH & VIKAS SANSTHA BUNDI)**  
**KHASARA NO. 1007,1005,2567 - ITAWA**

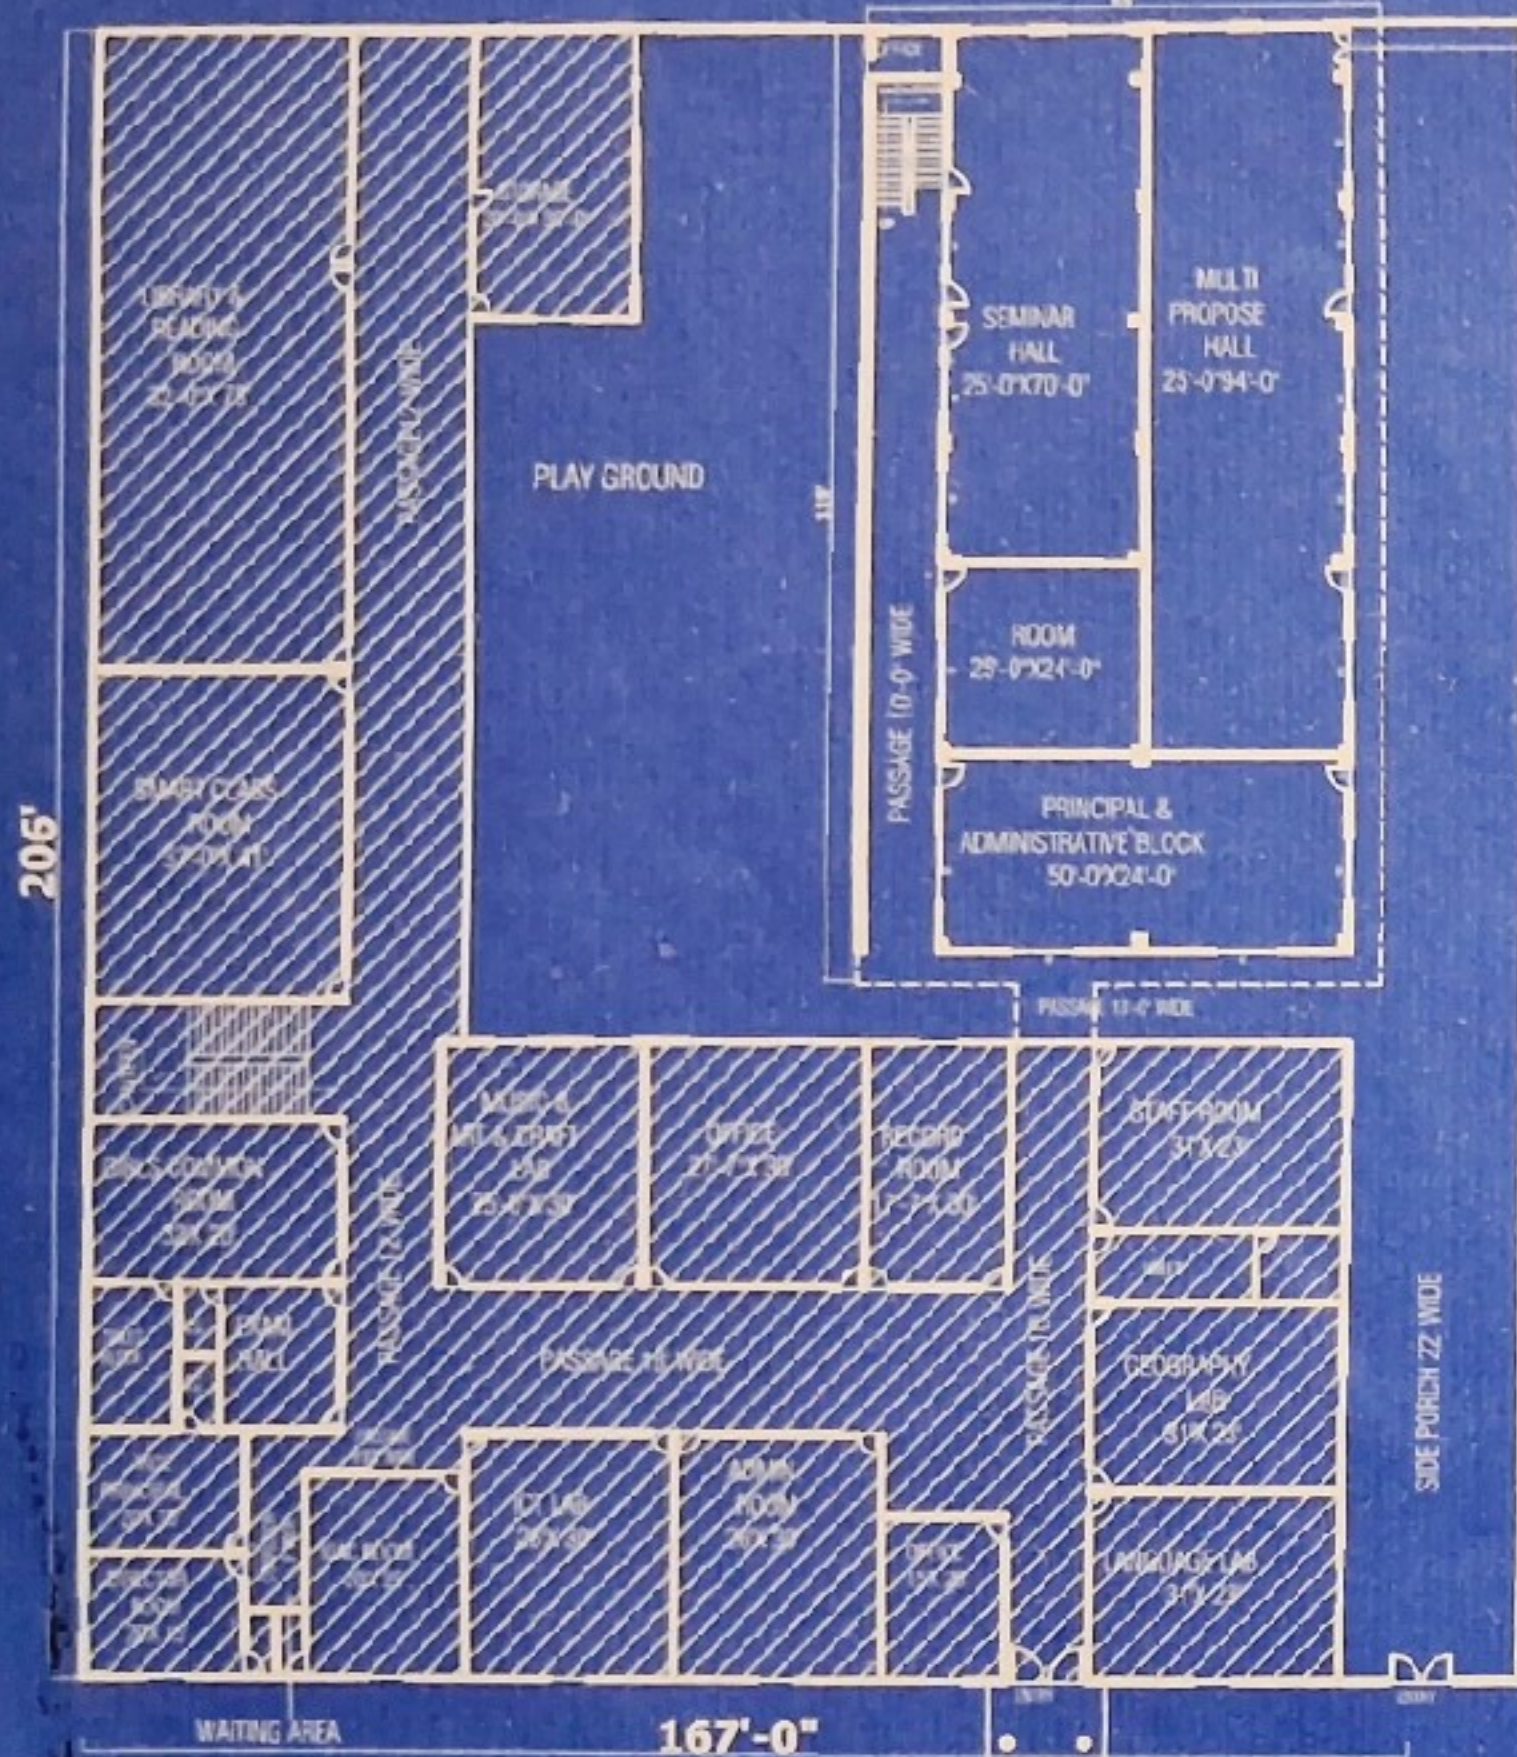

**GROUND FLOOR PLAN**

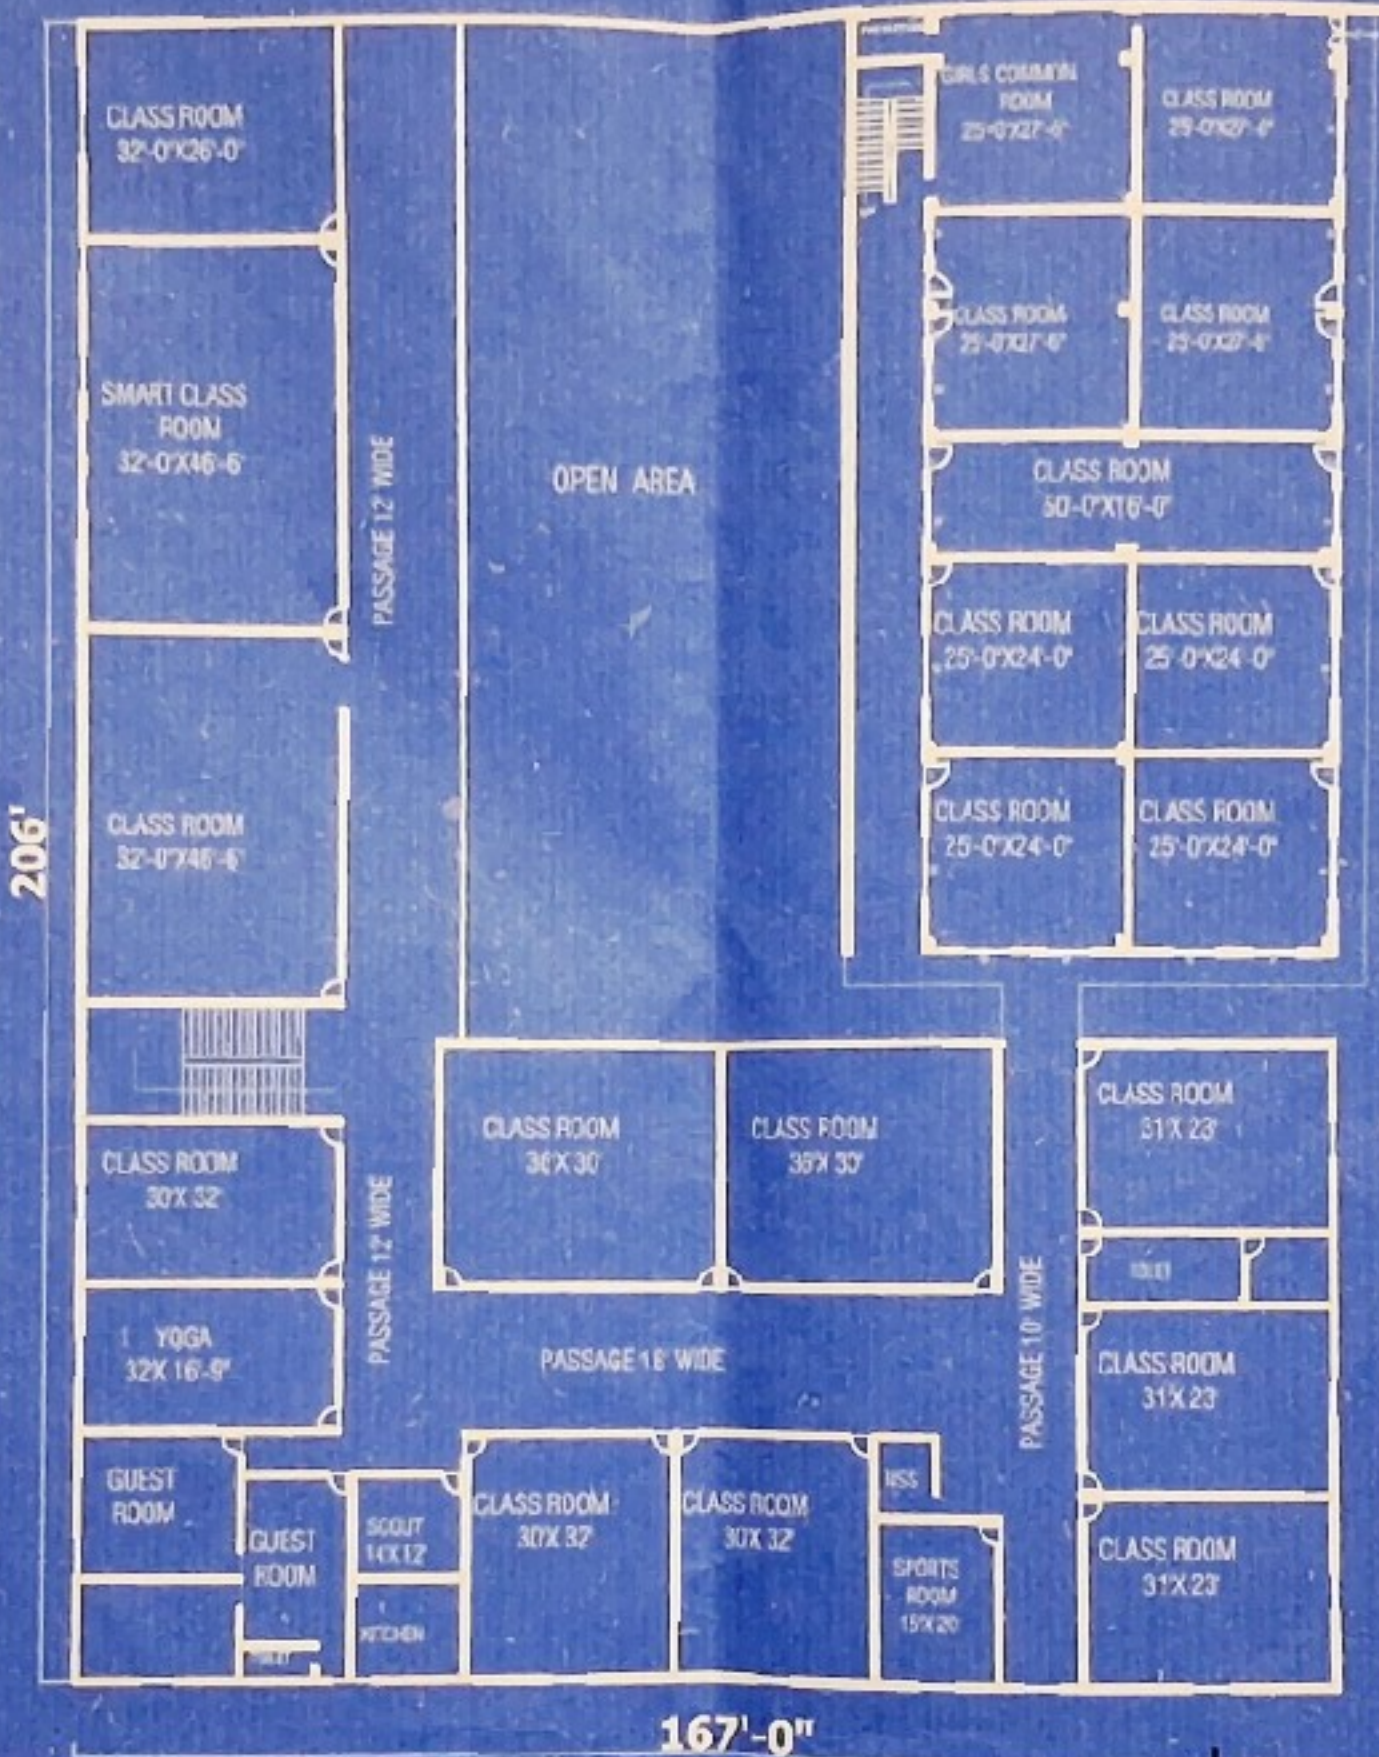

**FIRST FLOOR PLAN**

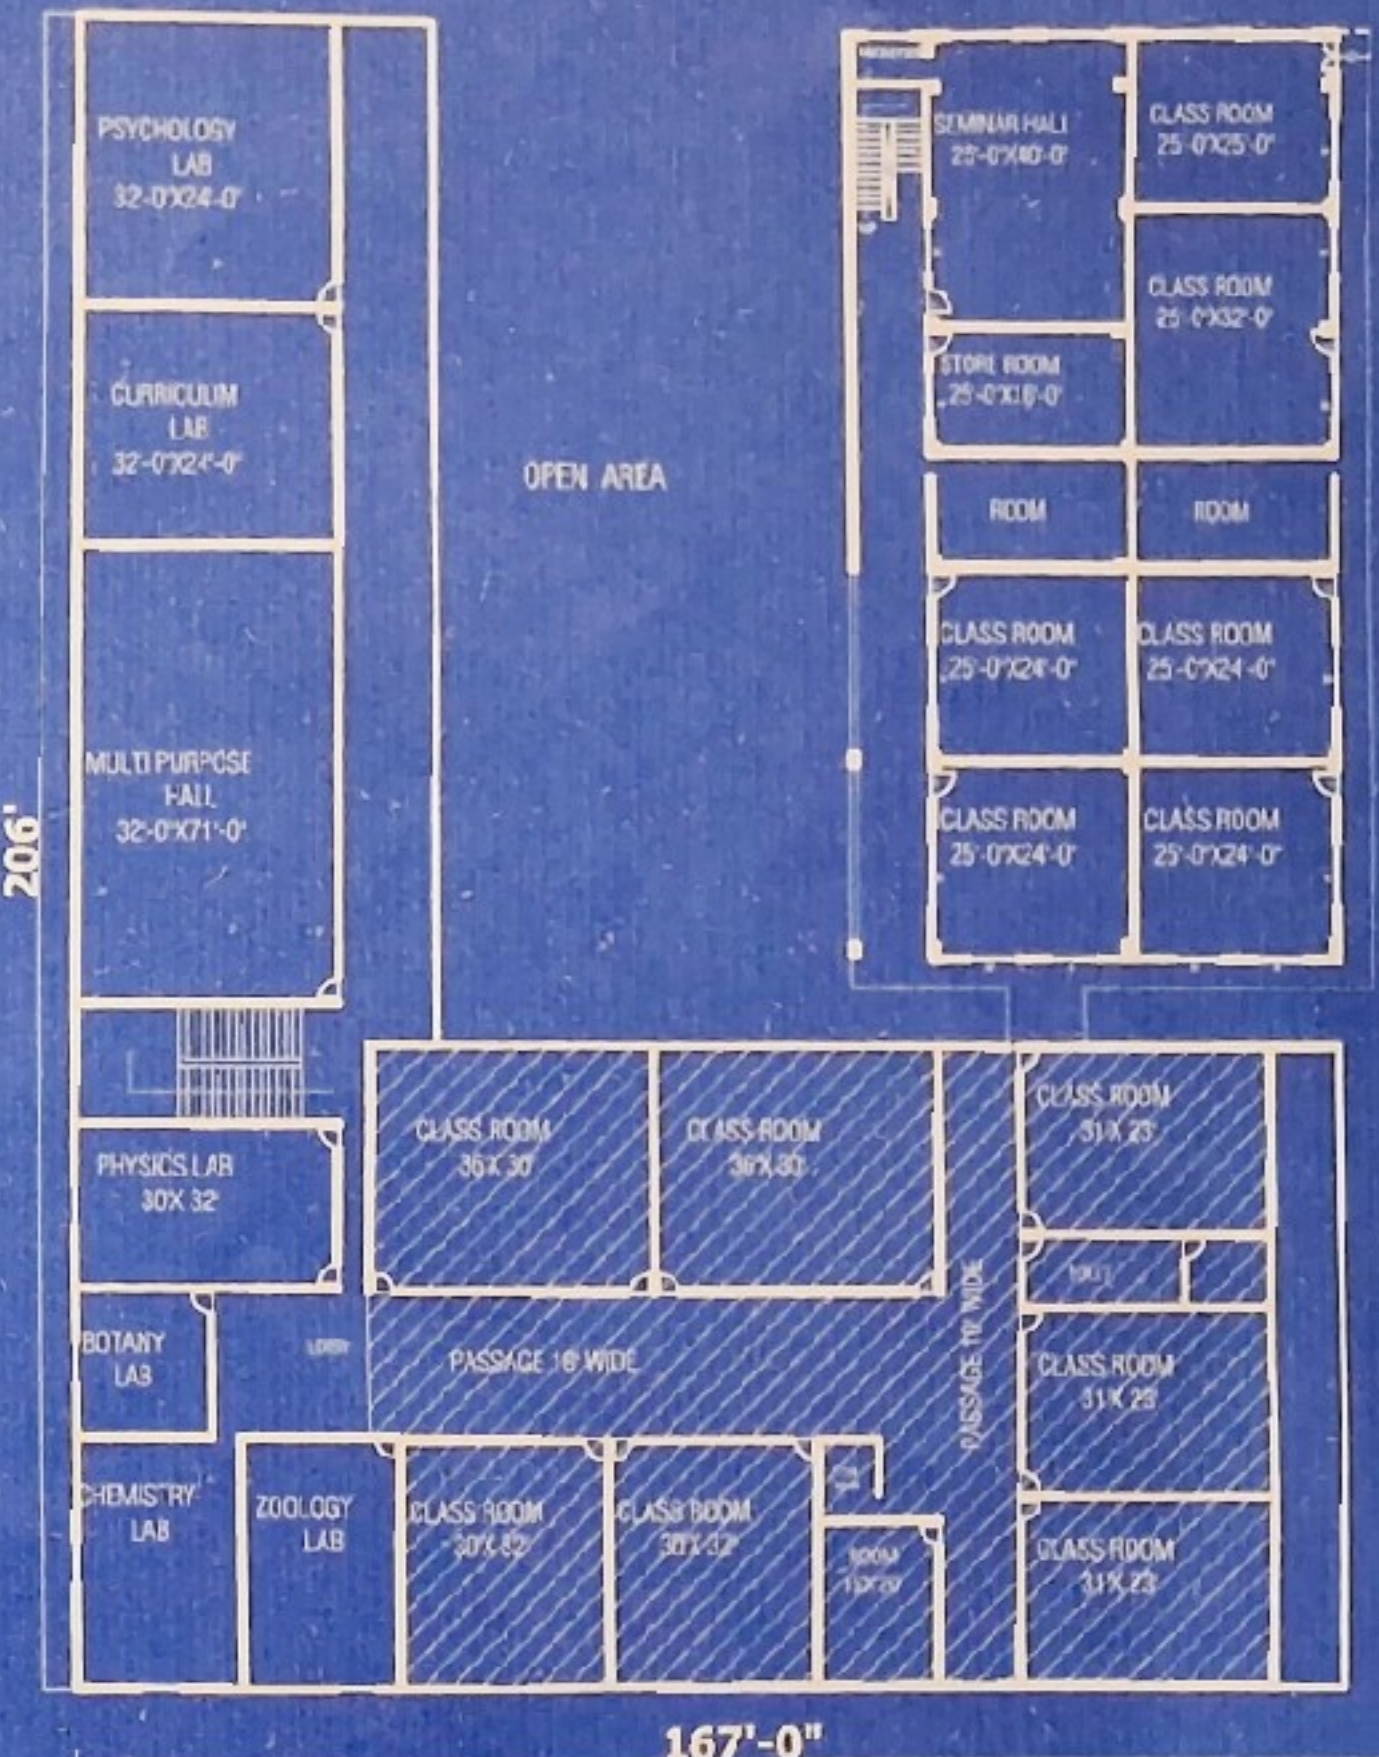

**SECOND FLOOR PLAN**

MAIN ROAD

TOTAL LAND AREA = 11,800 SQ.MT

TOTAL BUILT UP AREA GROUND FLOOR = 27813 SQ.FT = 2584.85 SQ.MT

TOTAL BUILT UP AREA FIRST FLOOR = 27813 SQ.FT = 2584.85 SQ.MT

TOTAL BUILT UP AREA SECOND FLOOR = 27813 SQ.FT = 2584.85 SQ.MT

TOTAL BUILT UP AREA = 83439 SQ.FT = 7754.55 SQ.MT

*25/5/26*  
 अधिशाही अधिकारी  
 नगर पालिका बुटावा



ASTHA MAHAVIDALYA (B.A, B.SC.)



ASTHA MAHAVIDALYA FOR TEACHER EDUCATION

*25/5/26*  
 कनिष्ठ अभियन्ता  
 नगर पालिका इटावा

*Laiq Ahm*  
**LAIQAHMED KHAN**  
 25-3-26  
 DRAFTSMAN  
 LICENCED HOLDER  
 NAGAR NIGAM M. KOTA  
 Ph. 321/86

*Sneeta*, 25.3.26  
 सचिव  
 आर्य समाज विकास संस्था  
 बुटी

**PRINCIPAL**  
**ASTHA MAHAVIDYALAYA**  
**ITAWA KOTA (RAJ.)**